


# CCAO/CEAO Annual Winter Conference

December 4 - 5, 2016

Greater Columbus Convention Center\_Battelle Hall North  
Columbus, OH

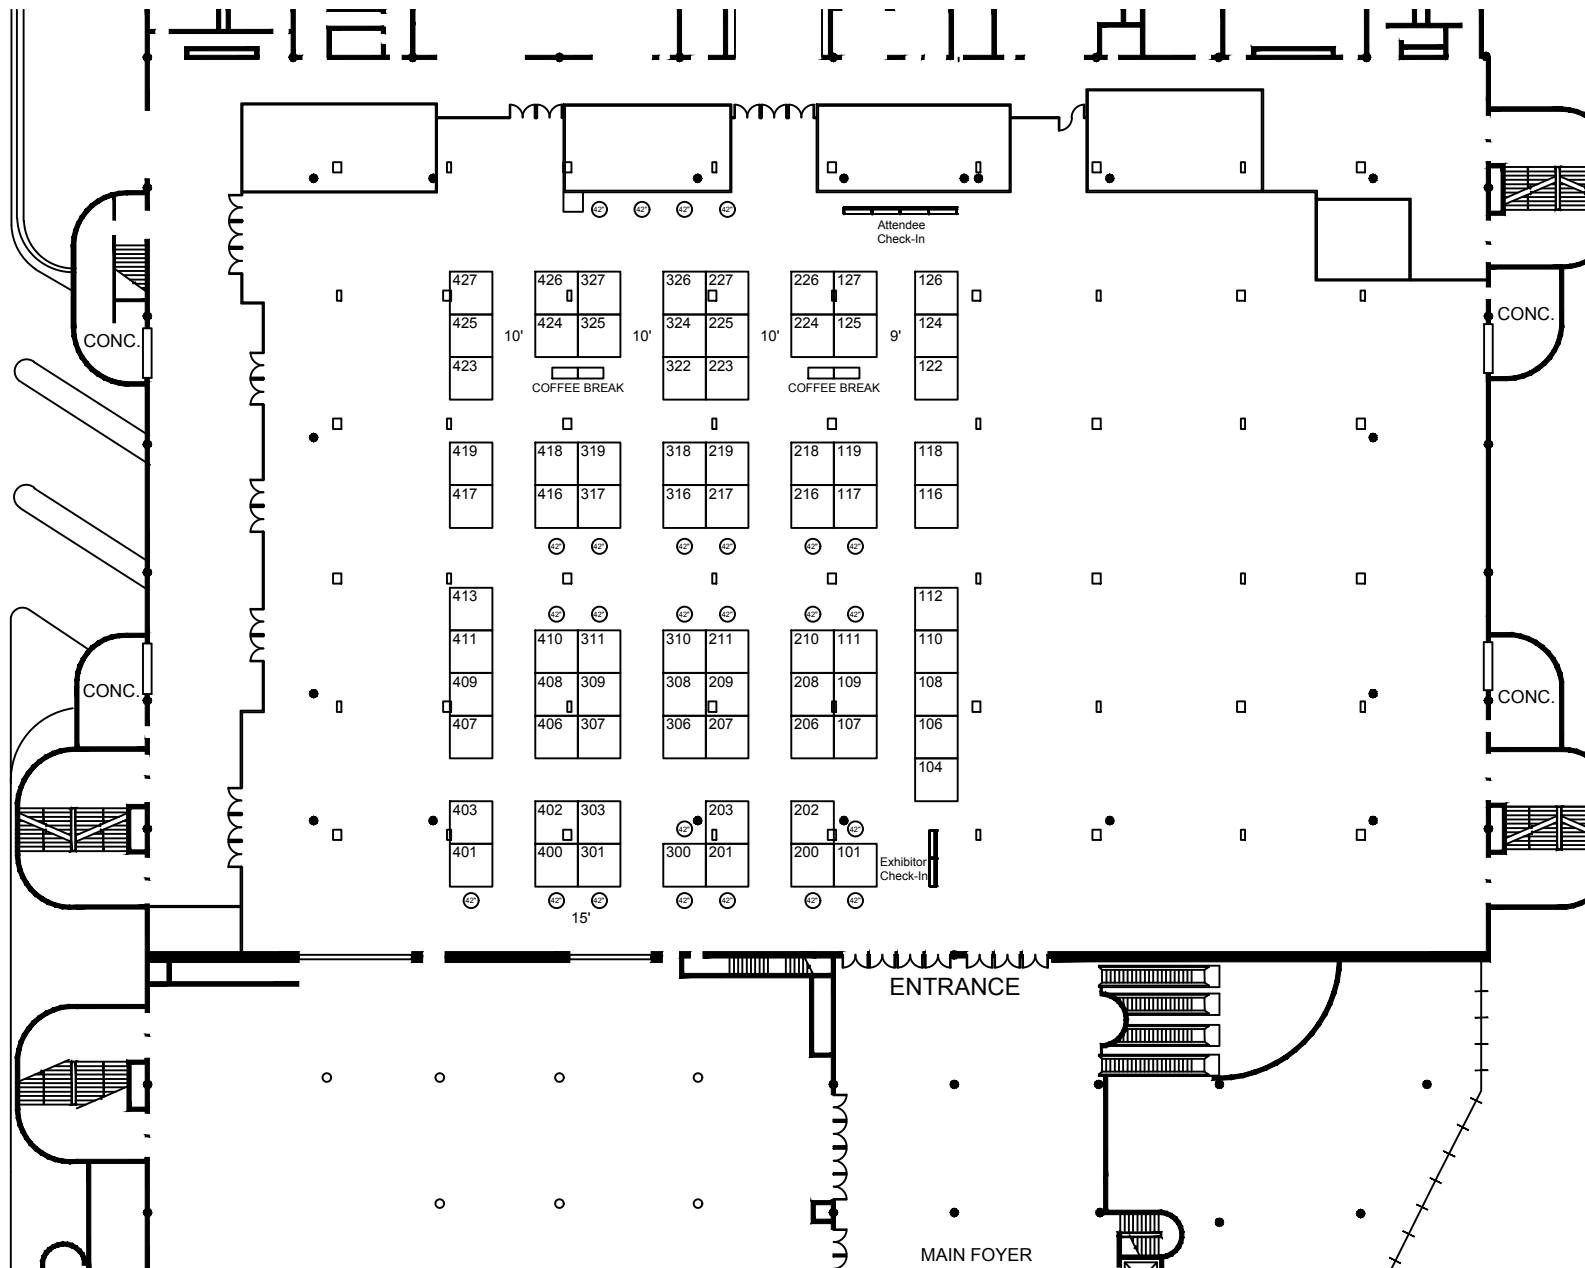

Show Information	
Show Name	CCAO/CEAO Annual Winter Conf
Show Dates	12/04-05/16
Move-In	12/03/16
Job #	G192331216
AE	Jeff Bly

Inventory as of 10/13/2016

Dimension 10'x10'	Size 100	Qty 75	SqFt 7500
Totals:			75 7500

NORTH

**LEGEND**

- INDICATES FLOOR MARKINGS ONLY
- INDICATES BUILDING COLUMNS
- INDICATES UTILITY FLOOR GRID

Icon	Floor Plan Legend
•	?
•	?
•	?
•	?
•	?
•	?

Venue Info	
Building Name	Greater Columbus CC
Hall	Battelle Hall North
Floor	3rd Floor
Address	400 North High Street Columbus OH 43215

Drawing Information	
File Path	J:\SES Floorplans\01_SES SHOW FLOORPLANS\2016\12_Decomber
File Name	12_CCAO-CEAO Annual Winter Conf_G192331216_Floorplan_2.dwg
Drawn By	Lierin Gorsky
Last Saved	10/17/2016 1:46 PM
Saved By	Jbly
Tab	8.5 x 11 Landscape
Paper Size	ANSI full bleed A (11.00 x 8.50 Inches)
Scale	NTS

1531 Carroll Drive NW  
Atlanta, GA 30318  
(v) 404-720-8600  
(f) 404-720-8750

Shepard Exposition Services has made every effort to ensure the accuracy of all information contained on this floor plan. However, no warranties, either expressed or implied, are made with respect to this floor plan. If the location of building columns, utilities or other architectural components of the facility is a sole responsibility of the exhibitor/show management to physically inspect the facility to verify all dimensions and locations.