

# CEAO Geographic Information Systems Expo 2018

CEAO 2018  
 September 24 - 25, 2018  
 Hyatt Regency Columbus  
 Columbus, OH  
 Union Rooms A - E


## Legend

Inventory as of 05/23/2018

Dimension Qty  
 8'x10' 30

Totals: 30

⊗ - Indicates 30" Round Hightop Tables

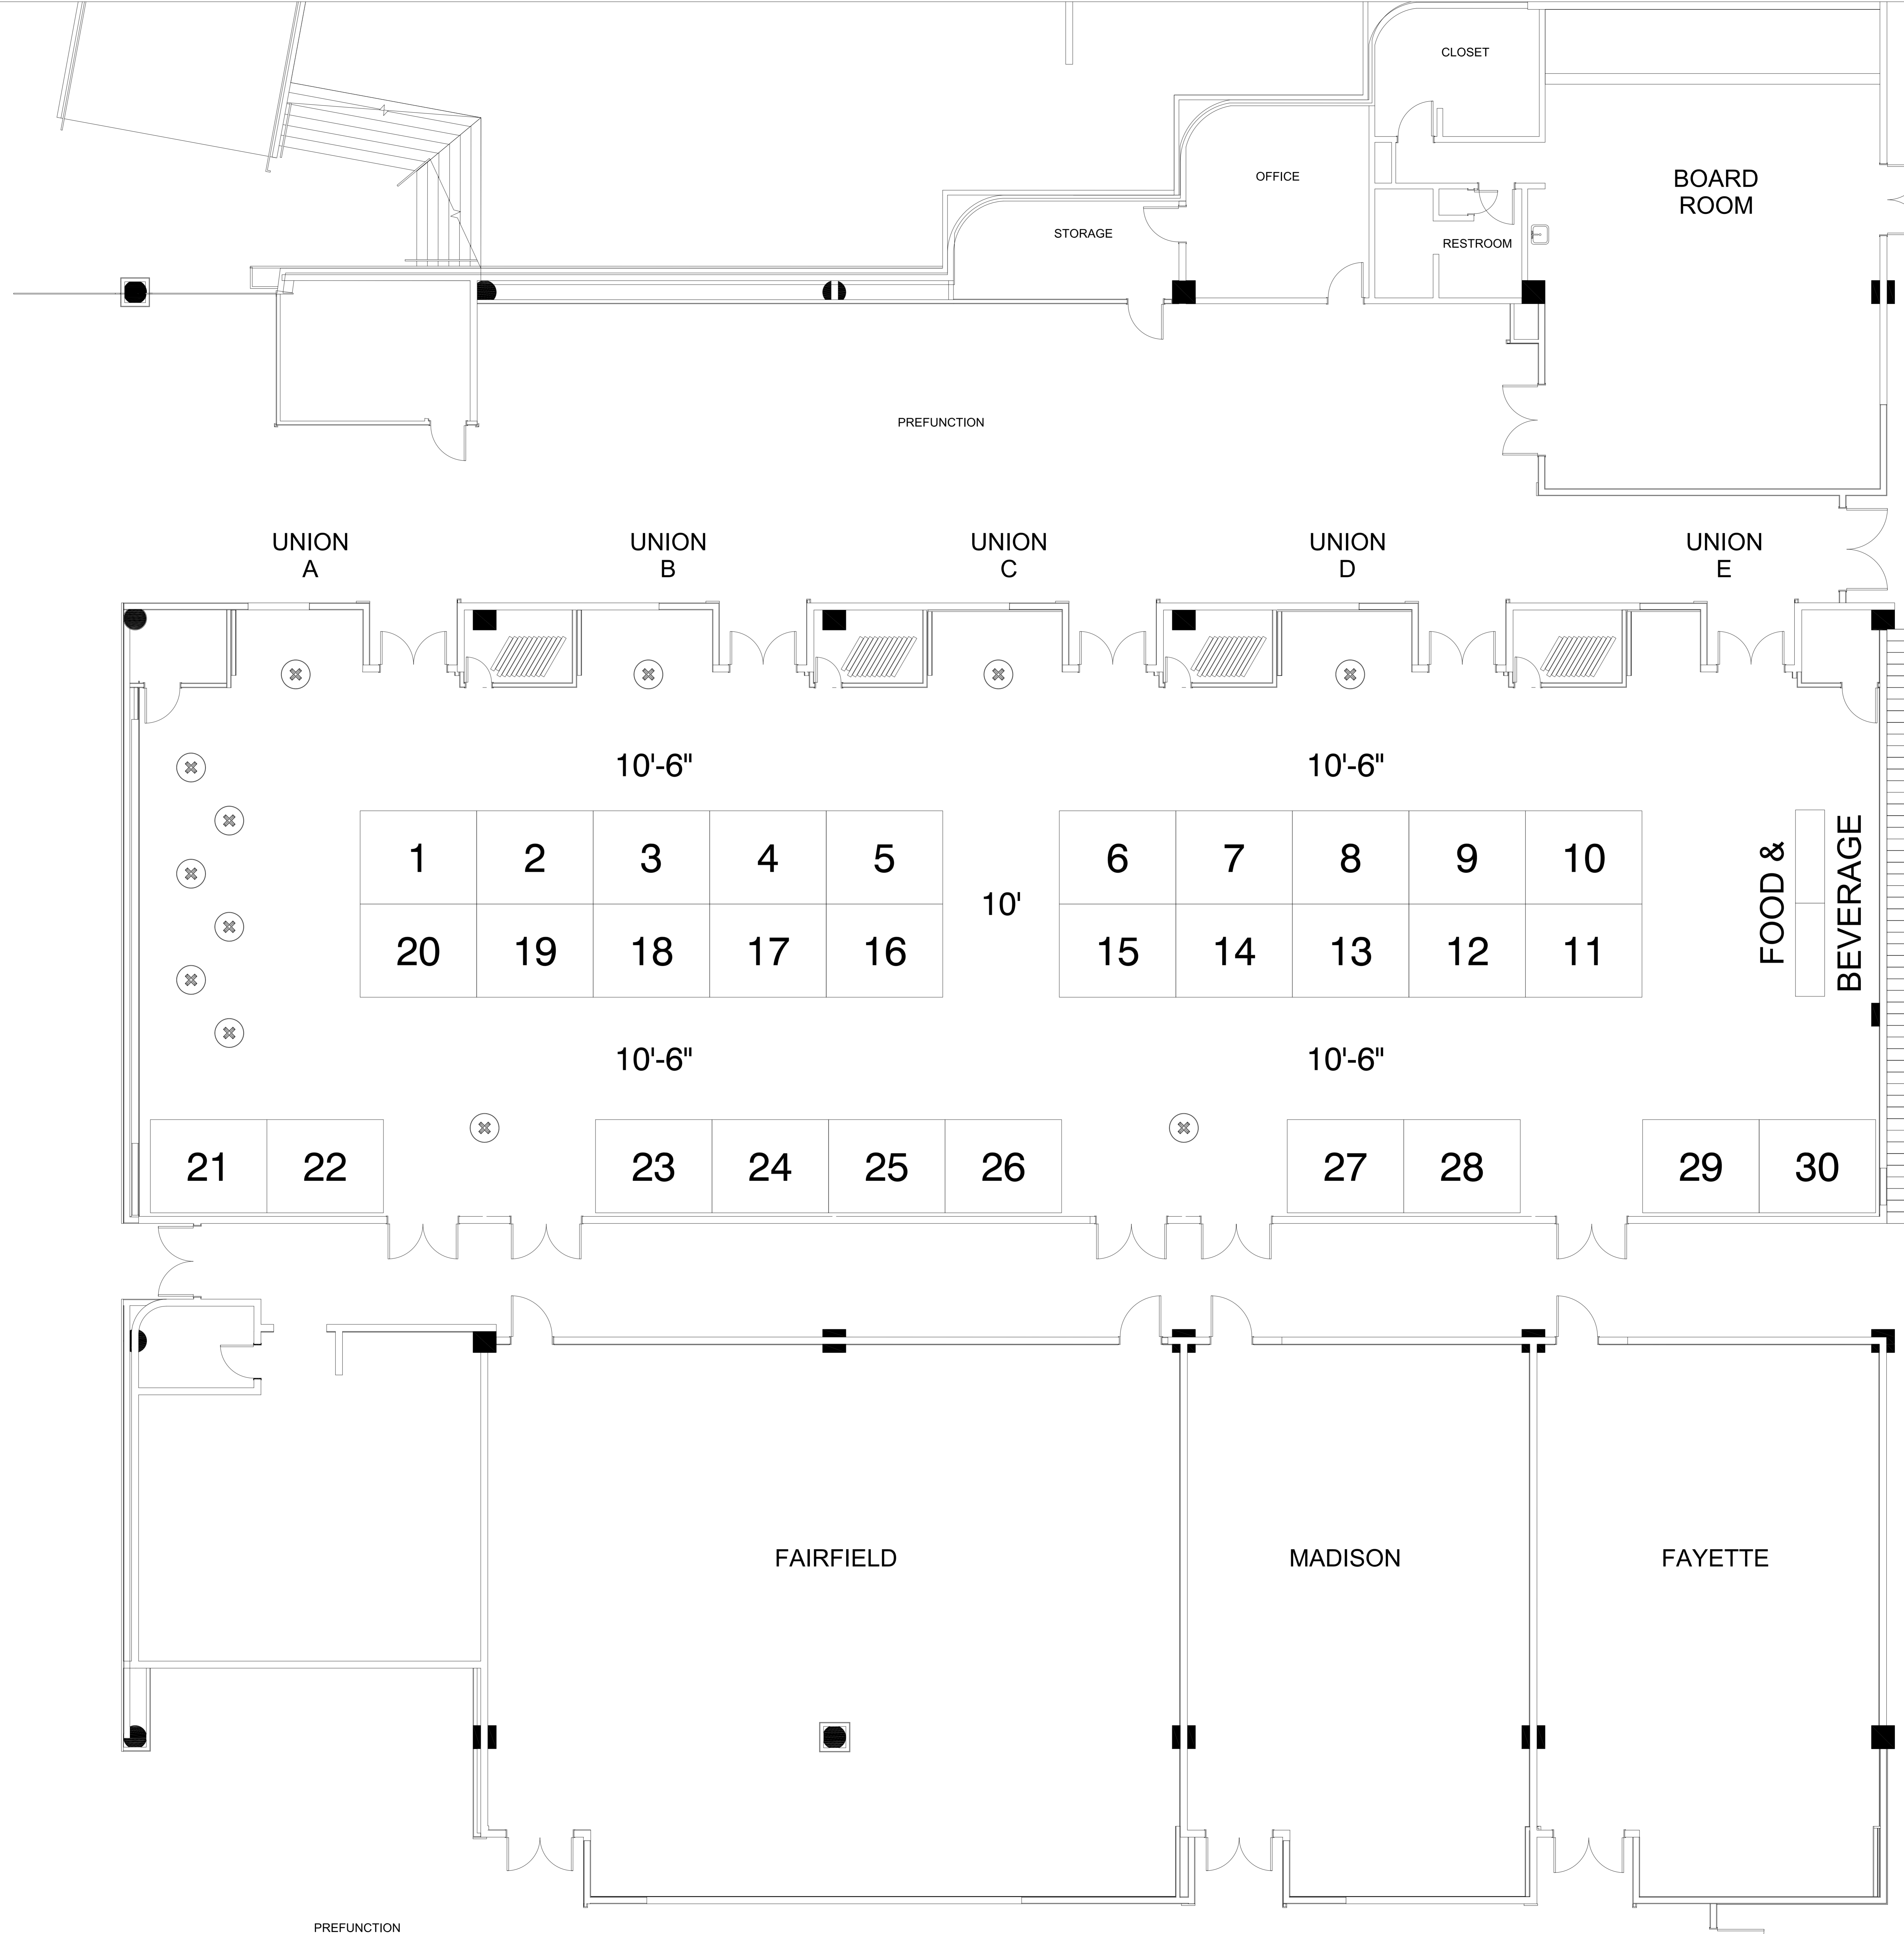

AE: Lynn Garvin  
 Show Number: 3585-02-17  
 Drawn By: Bob Koenig  
 Revised: 05-23-18  
 File: 3585\_02\_18\_ceao.dwg

Every effort has been made to ensure the accuracy of all information contained on this floor plan. However, no warranties, either expressed or implied are made with respect to this floor plan. If the location of building columns, utilities or other architectural components of the facility is a consideration in the construction of an exhibit, it is the sole responsibility of the exhibitor to physically inspect the facility to verify all dimensions and locations.

**fern**  
 1500 Old Leonard Ave.  
 Columbus, OH 43219  
 ph: 614-253-1500  
 fax: 614-253-9101